


Fasader 1:200

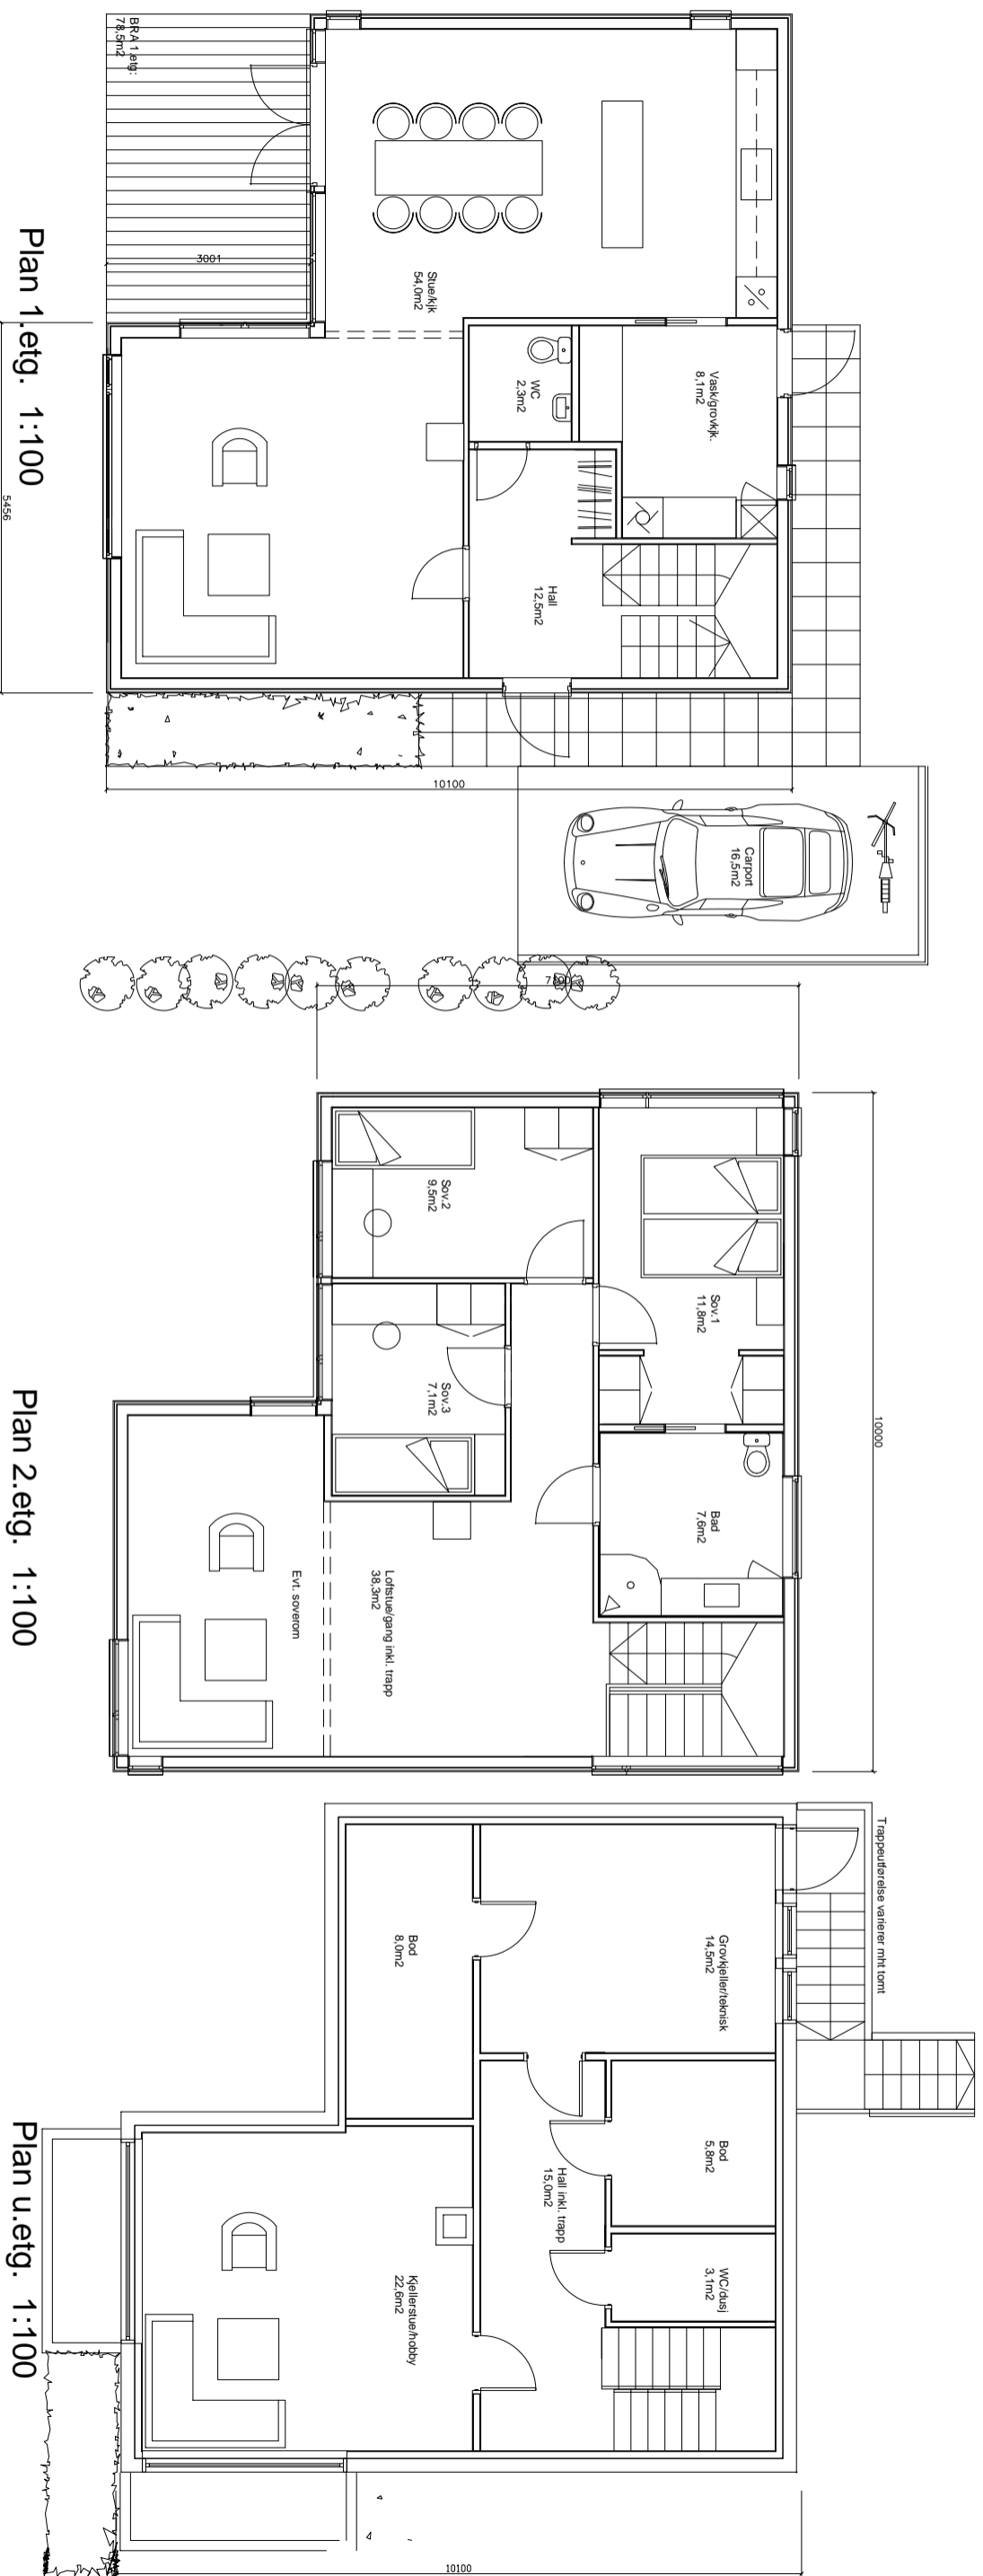

Plan 1. etg. 1:100

Plan 2. etg. 1:100

Plan u. etg. 1:100

TILTAKSHAVER: VINDHAGEN AS

TEGN.NR.: A-205

AUSTRÅTT HAGEBY

PLAN BOLIG TYPE A

MÅL 1:100/:200

DATO:10.06.09 SIGN. IE

PROSJEKT: 555

BRA kjeller. etg: 72m²

BRA 1. etg: 78m²

BRA 2. etg: 78m²

BRA totalt: 228m²

ARKIIPARTNER AS

SIVILARKITEKTER MNAL OG MNIL

JENS ZETTLITZGATE 38


TELEFON 51 51 06 80

post@arkipartner.no


4008 STAVANGER

FAX 51 51 06 81


www.arkipartner.no

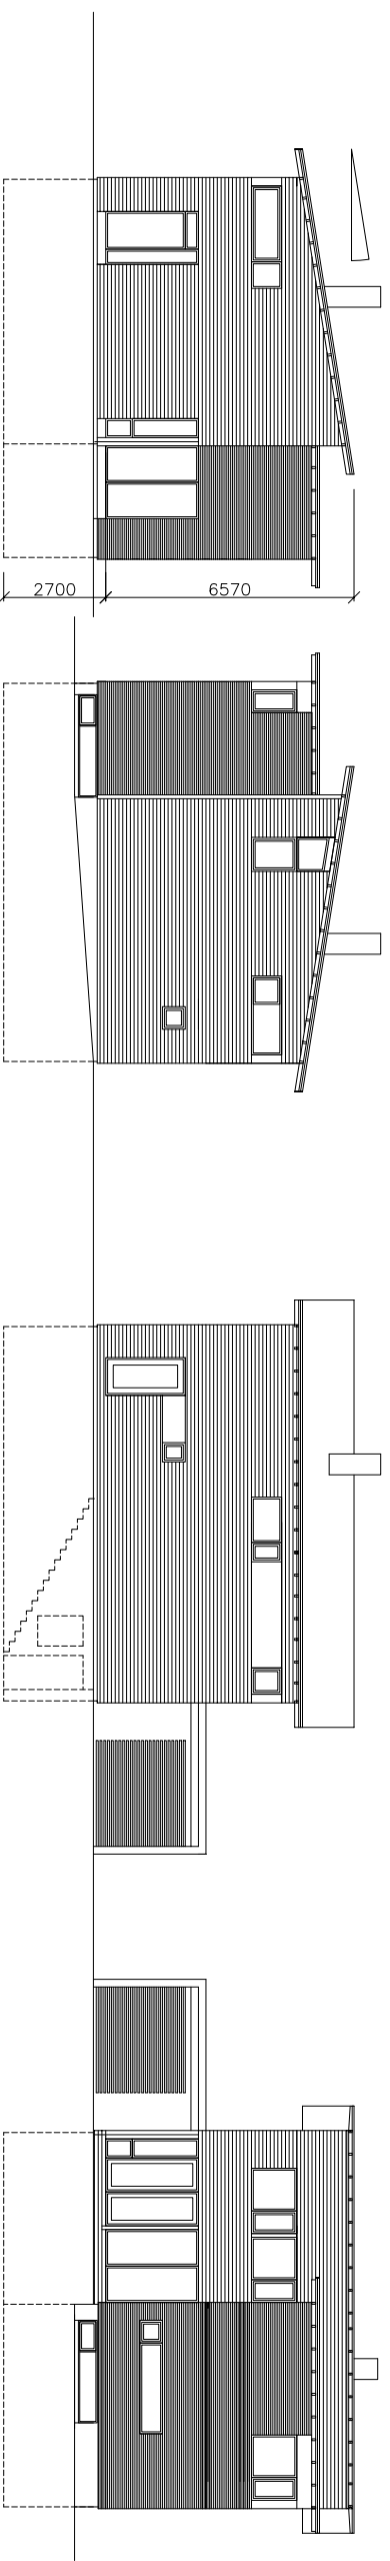


Fasader 1:200

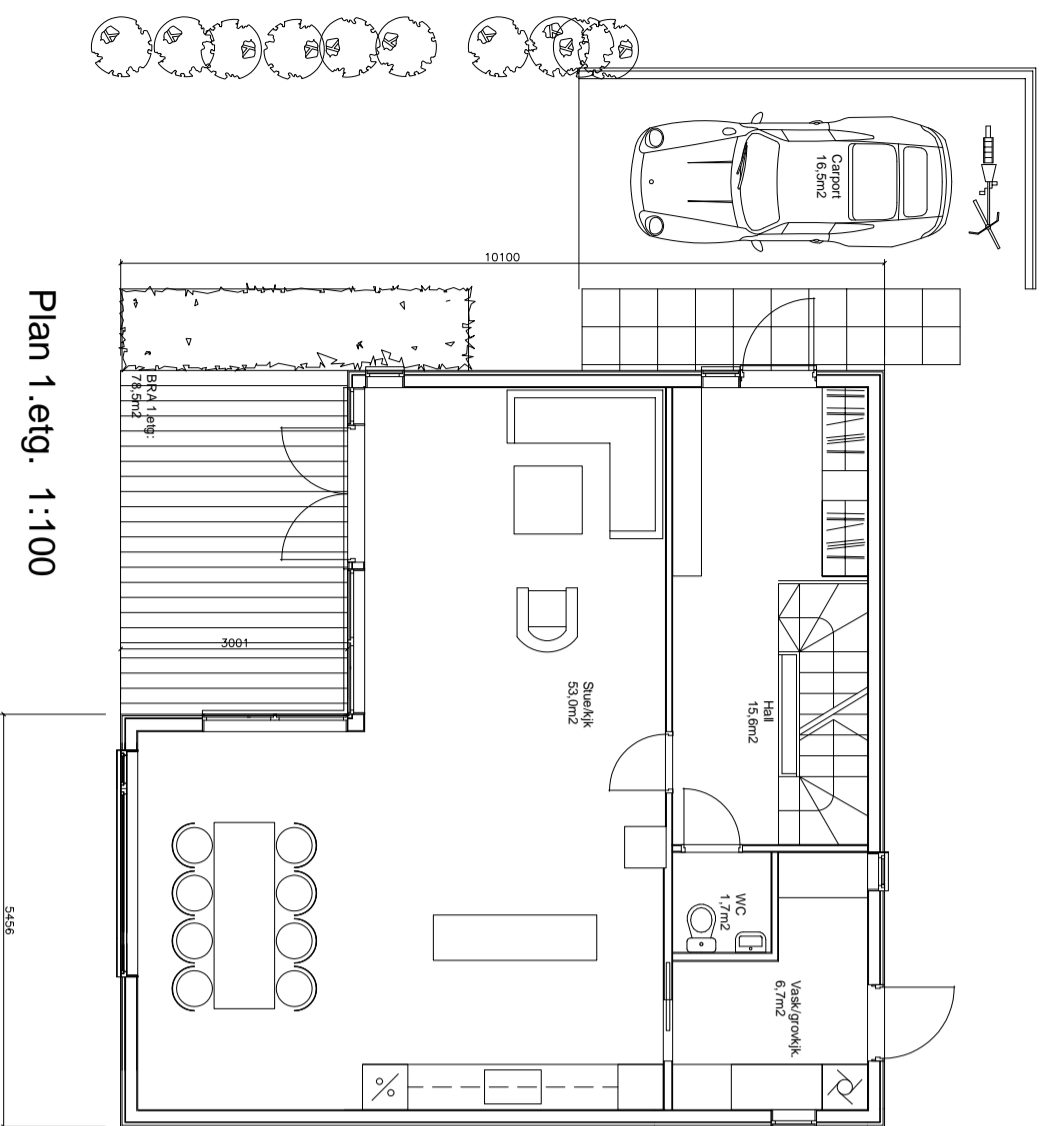

Plan 1. etg. 1:100

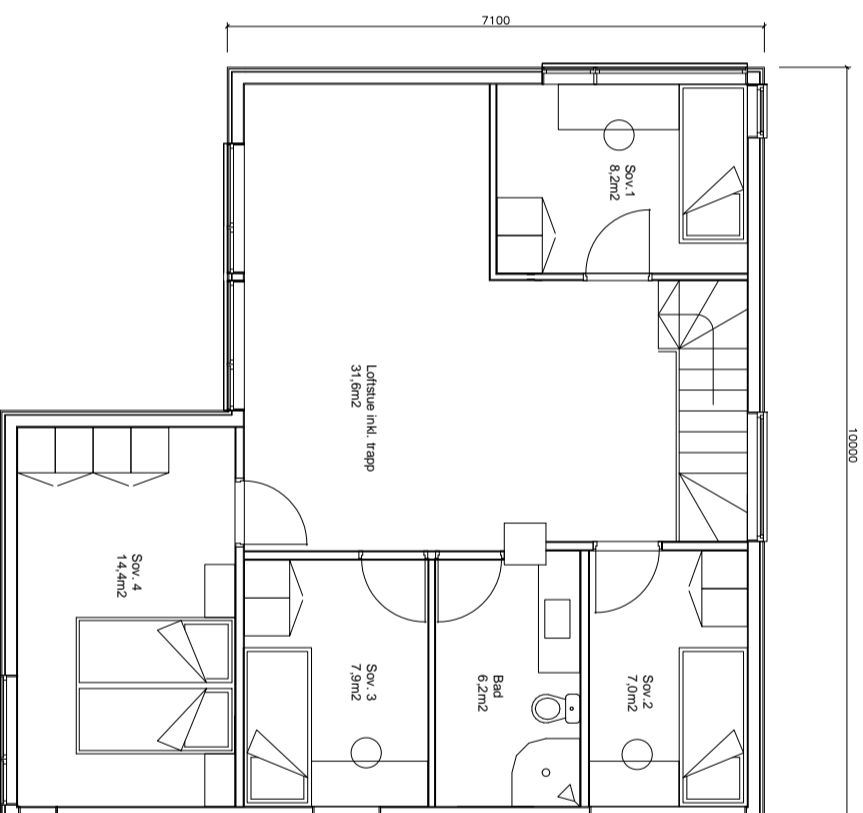

Plan 2. etg. 1:100

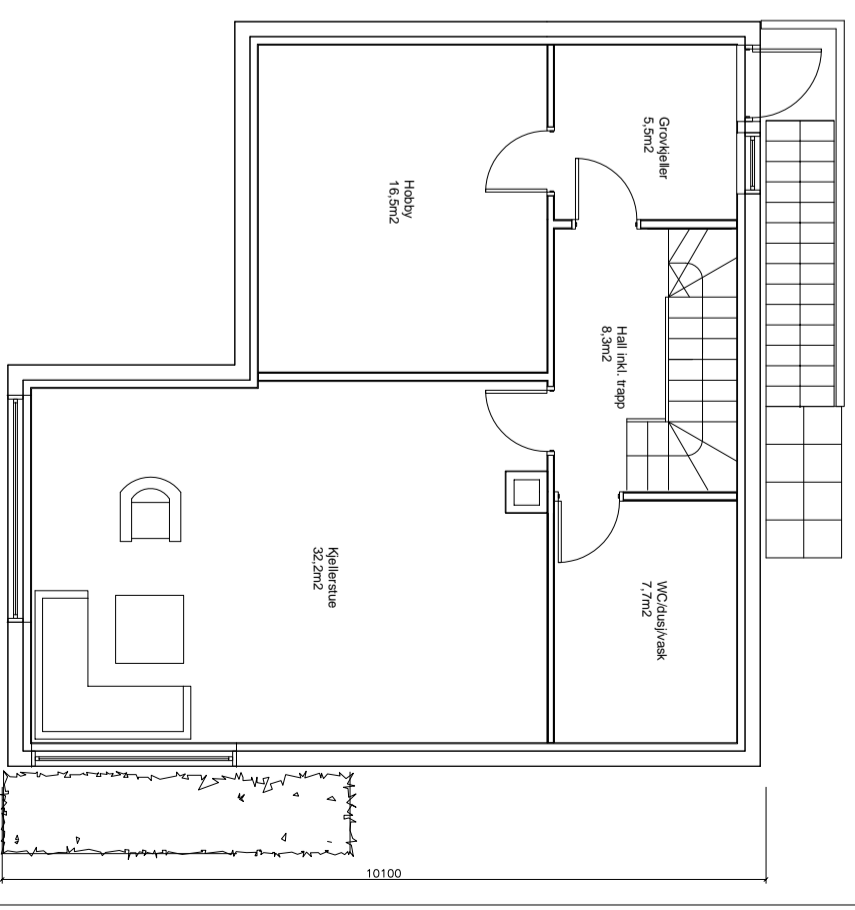

Plan u. etg. 1:100

TILTAKSHAVER: VINDHAGEN AS

TEGN.NR.: A-208

AUSTRÅTT HAGEBY

PLAN BOLIG TYPE B

MÅL 1:100/200

DATO:10.06.09

SIGN. IE

PROSJEKT: 555

BRA kjeller.etg: 72m²

BRA 1.etg: 78m²

BRA 2.etg: 78m²

BRA totalt: 228m²

ARKIIPARTNER AS

SIVILARKITEKTER MNAL OG MNIL

JENS ZETLITZGATE 38


TELEFON 51 51 06 80

post@arkipartner.no


4008 STAVANGER

FAX 51 51 06 81


www.arkipartner.no

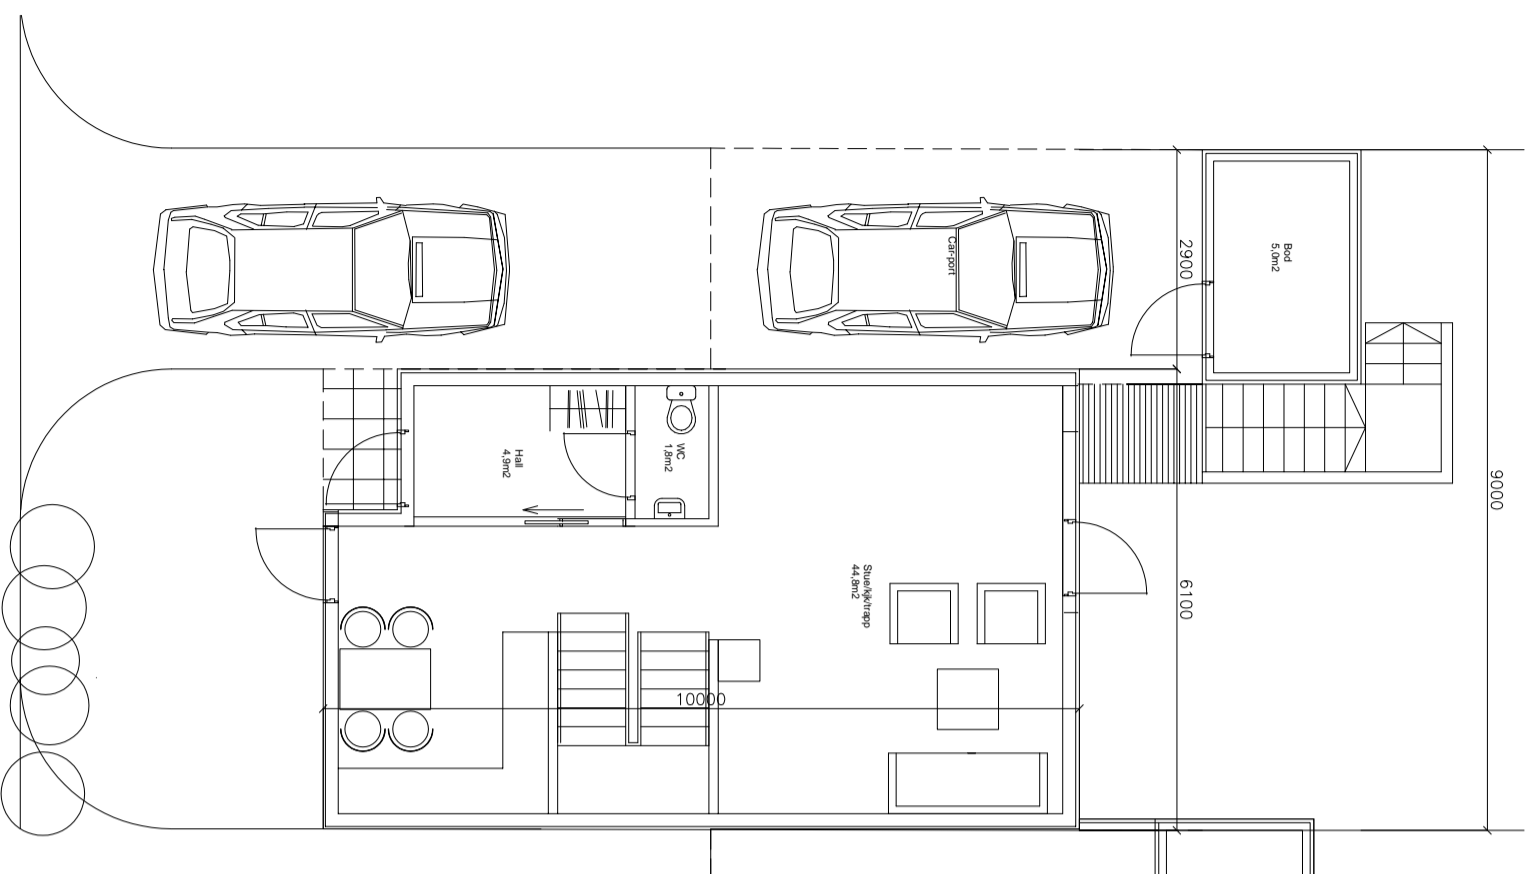

Plan 1. etg. 1:100

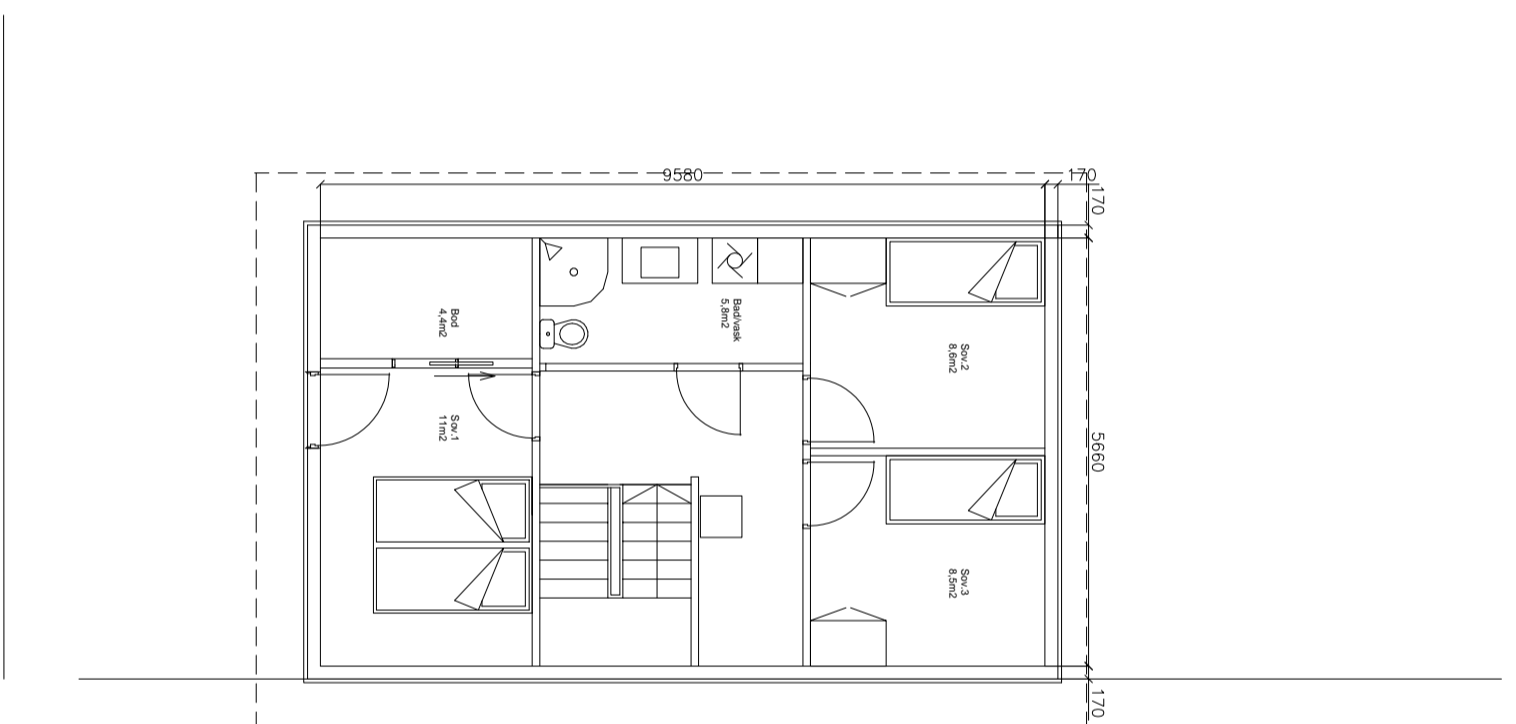

Plan 2. etg. 1:100

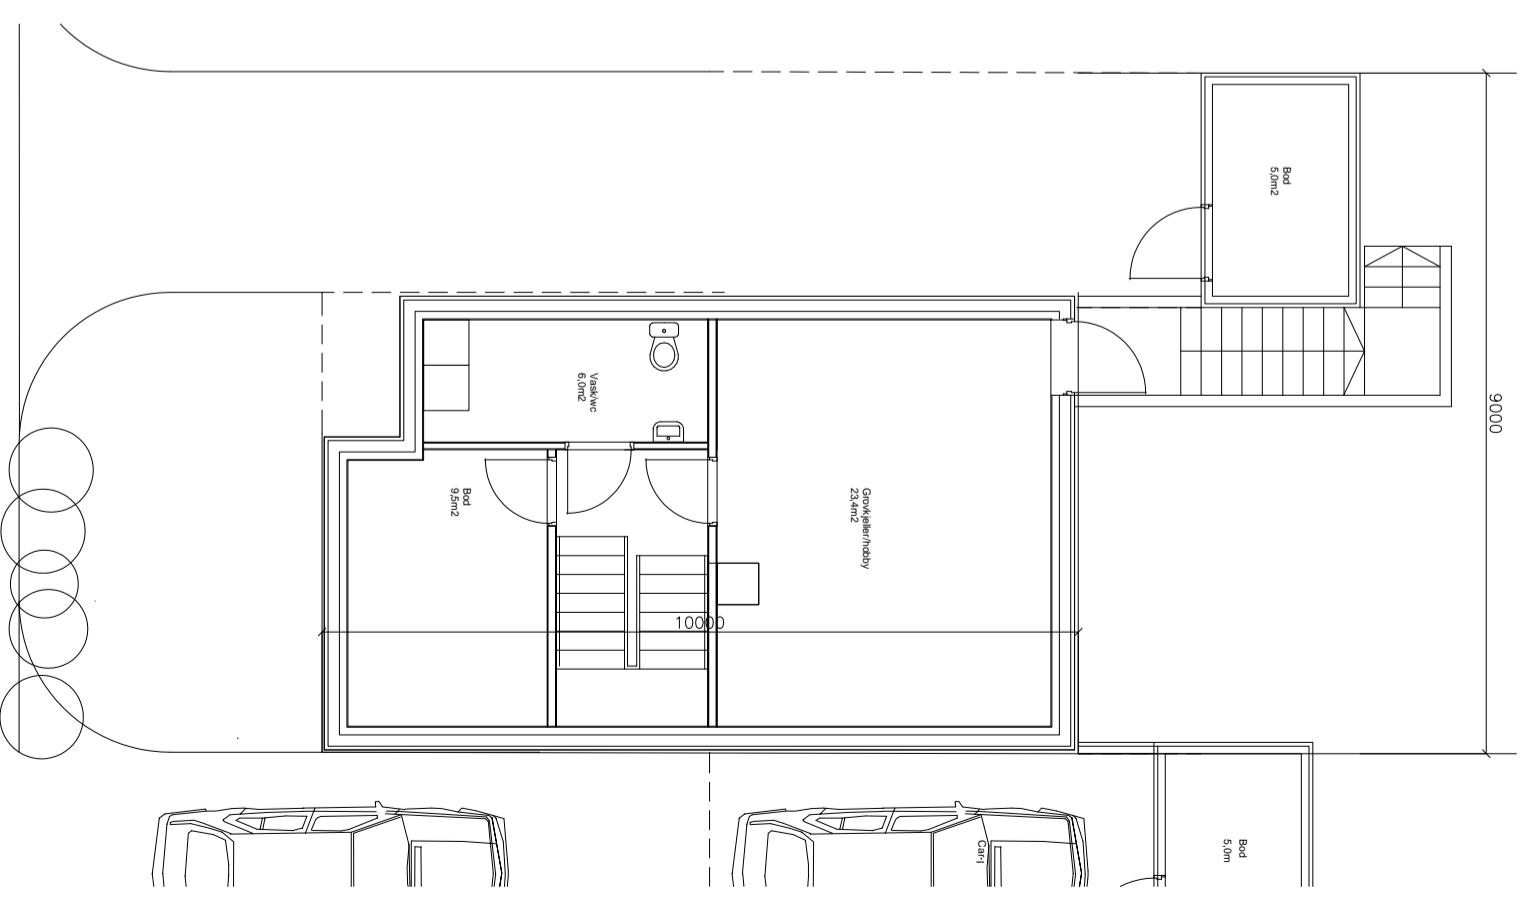

Plan u. etg. 1:100

TILTAKSHAVER: VINDHAGEN AS

TEGN.NR.: A-207

**AUSTRÅTT HAGEBY
PLAN BOLIG TYPE C**

MÅL 1:100

DATO: 10.06.09 SIGN. IE

PROSJEKT: 555

BRA kjeller.etg: 48m²

BRA 1. etg: 51m² + BRA carport, bod 26m²

BRA 2. etg: 54m²

BRA totalt: 153m²

ARKIIPARTNER AS
SIVILARKITEKTER MNAL OG MIL
JENS ZETTLITZGATE 38
TELEFON 51 51 06 80
post@arkipartner.no

4008 STAVANGER
FAX 51 51 06 81
www.arkipartner.no